


Green Wall 4 - South elevation

Outdoor

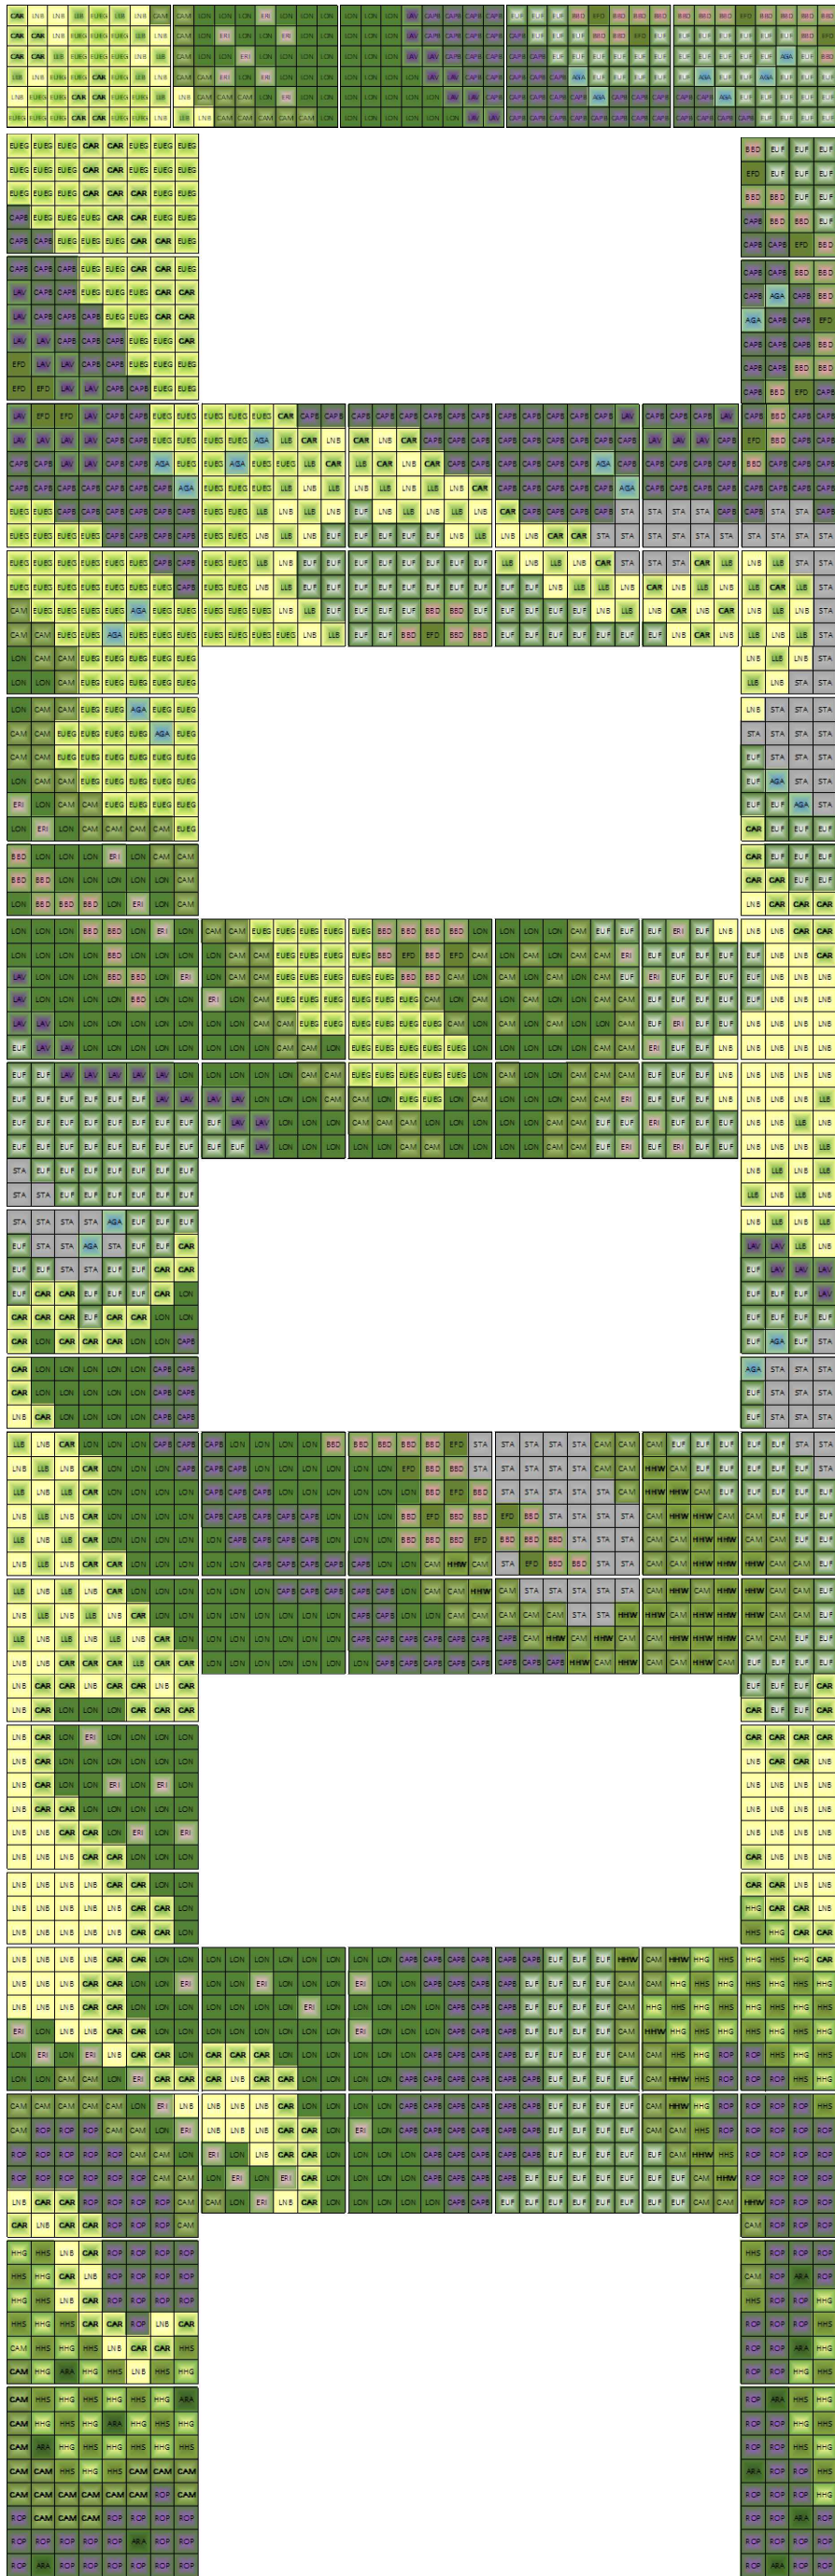

Planting palette - South elevation



4. *Fatsia japonica*



78. *Rosmarinus officinalis* 'Prostratus'




14. *Carex oshimensis* 'Evergold'



202. *Lavandula stoechas*



181. *Euonymus fort.* darl's blanket

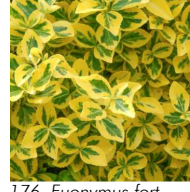

176. *Euonymus fort.* 'Emerald 'n' Gold'



156. *Euonymus fort.* 'Emerald Gaiety'




114. *Carex mor.* 'Ice dance'




126. *Lonicera nitida* 'Maigrun'



1. *Agapanthus africanus*

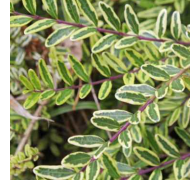


241. *Lonicera ligustrina* 'Lemon Beauty'

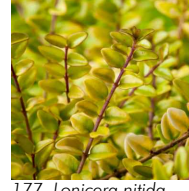

177. *Lonicera nitida* 'Baggesen's Gold'




25. *Erigeron karvinskianus*

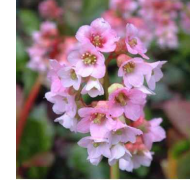

195. *Bergenia* 'Baby Doll'




183. *Campanula portenschlagiana*

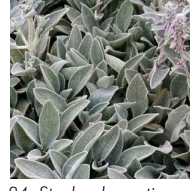

84. *Stachys byzantina*




190. *Hedera helix* 'Wonder'

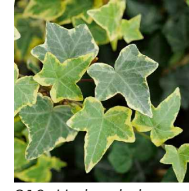

210. *Hedera helix* 'Goldchild'




211. *Hedera helix* 'Shamrock'

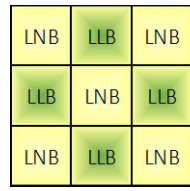


M2.

50% 177 (LNB)
50% 241 (LLB)

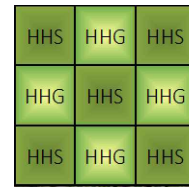

M3.

50% 210 (HHG)
50% 211 (HHS)

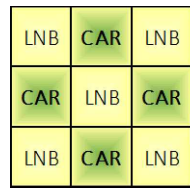

M4.

50% 177 (LNB)
50% 14 (CAR)

No scale

LIVING WALL SYSTEM



PROJECT
STUDIO HOLBEIN PLACE - SCOTSCAPE

DRAWING
PLANTING DESIGN GW4 - OUTDOOR

CODE	DRAWING NUMBER	DATE
INT 21282	14.02 V1	21-01-2022
		S-A3 1:25