

LW3 - NORTH ELEVATION



LW4 - SOUTH ELEVATION



INT 21282

HOLBEIN  
PLACE

COVER PAGE

Project code INT 21282

Date 21/01/22


Drawn by TU

Checked by


A100

Scale


JANUARY 11:07

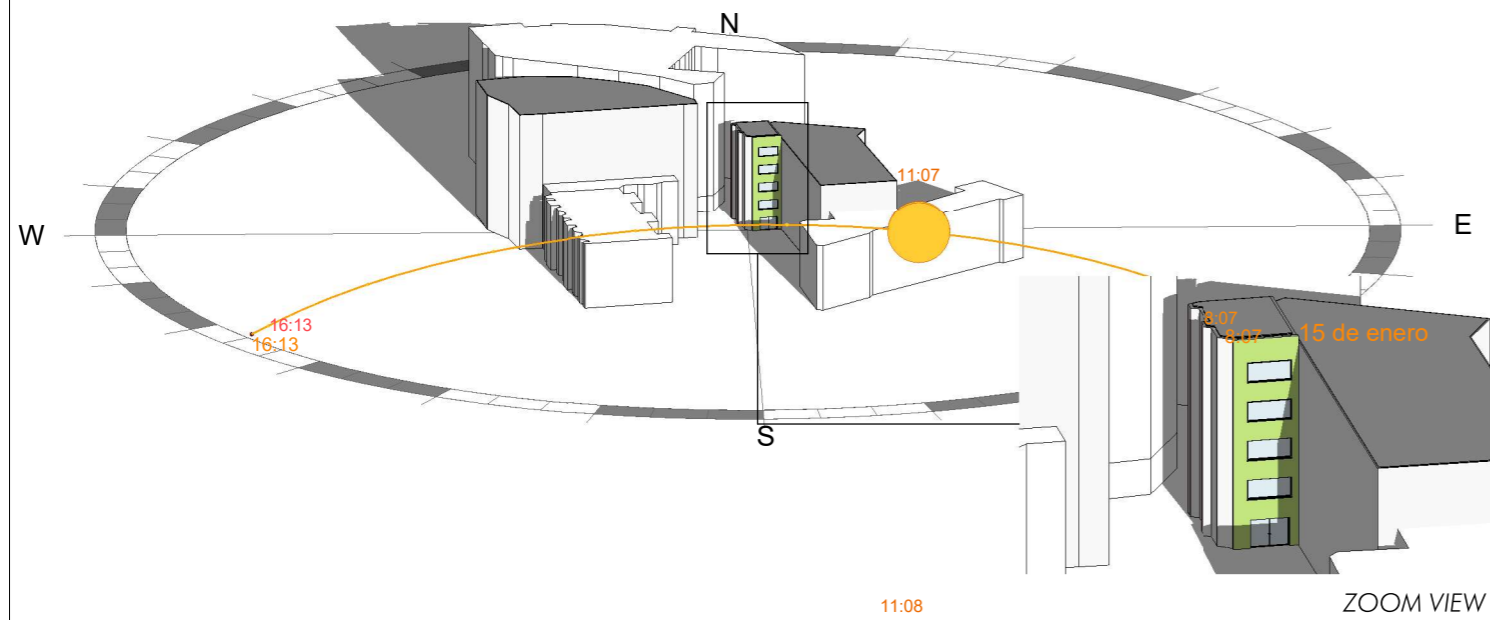


APRIL 11:10

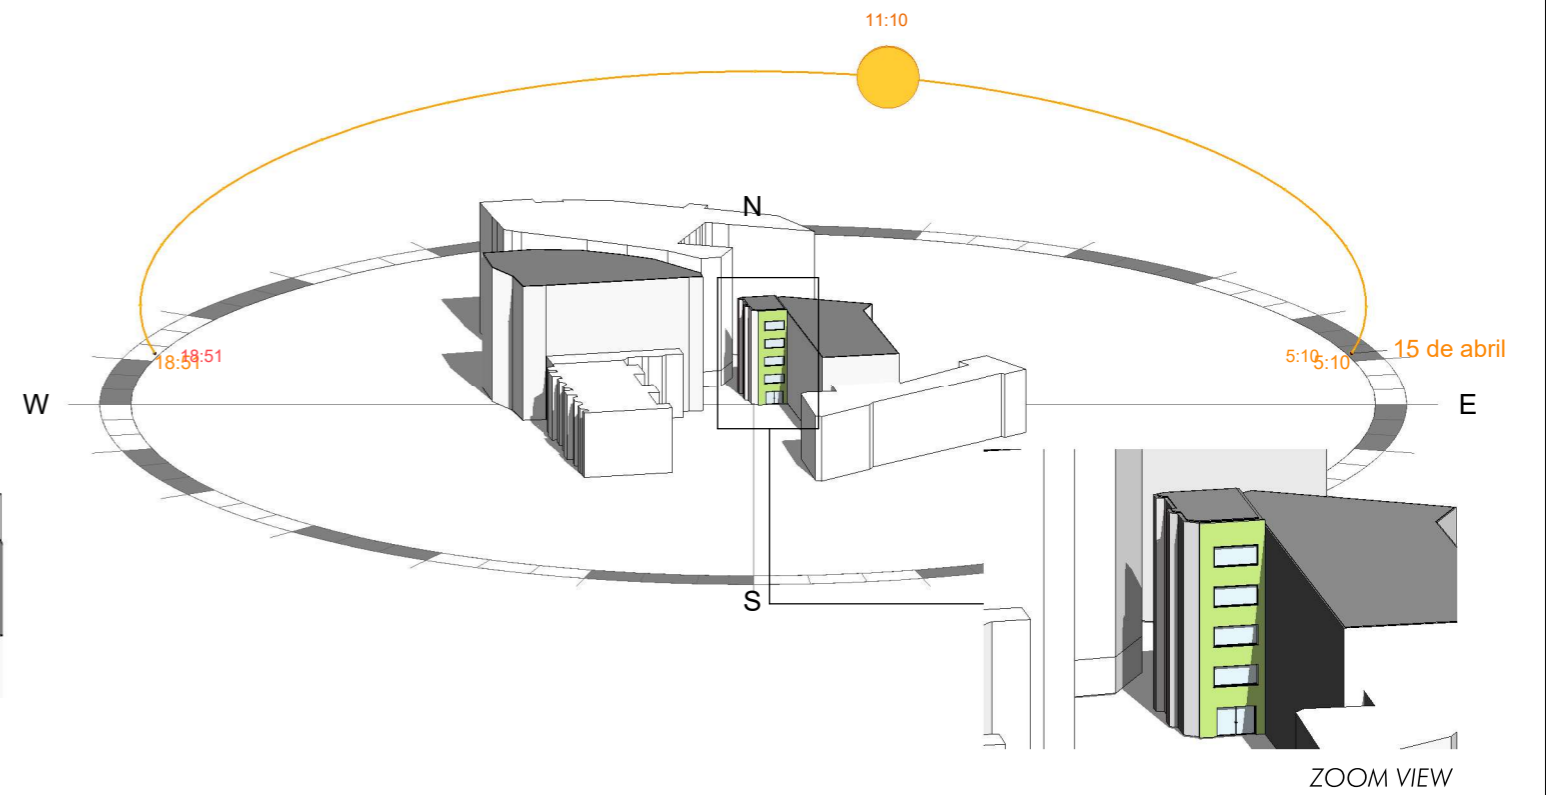

JULY 11:08

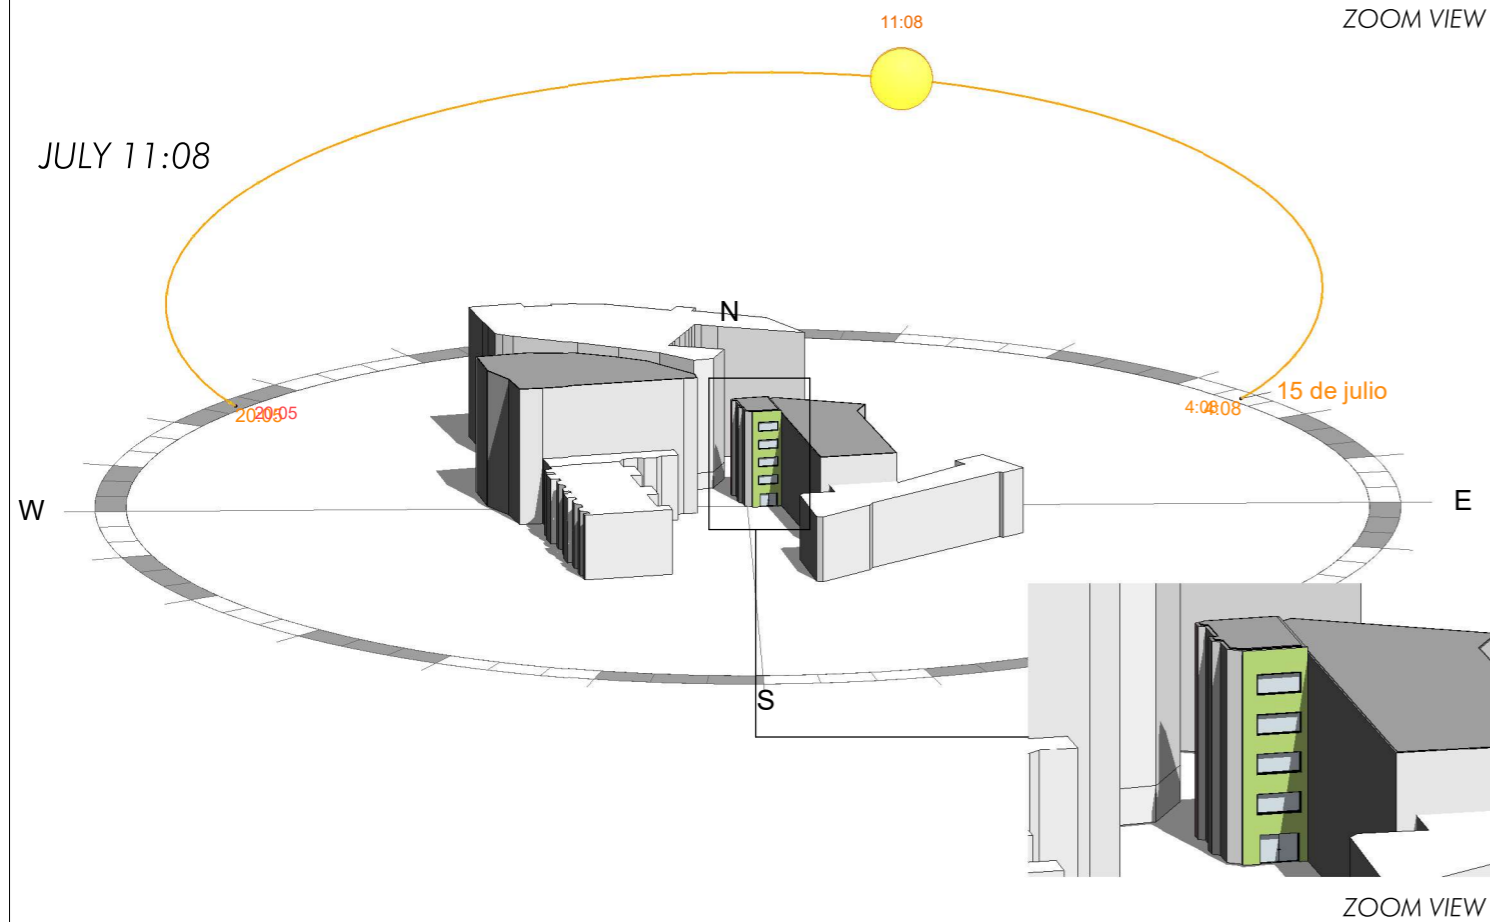

OCTOBER 11:00

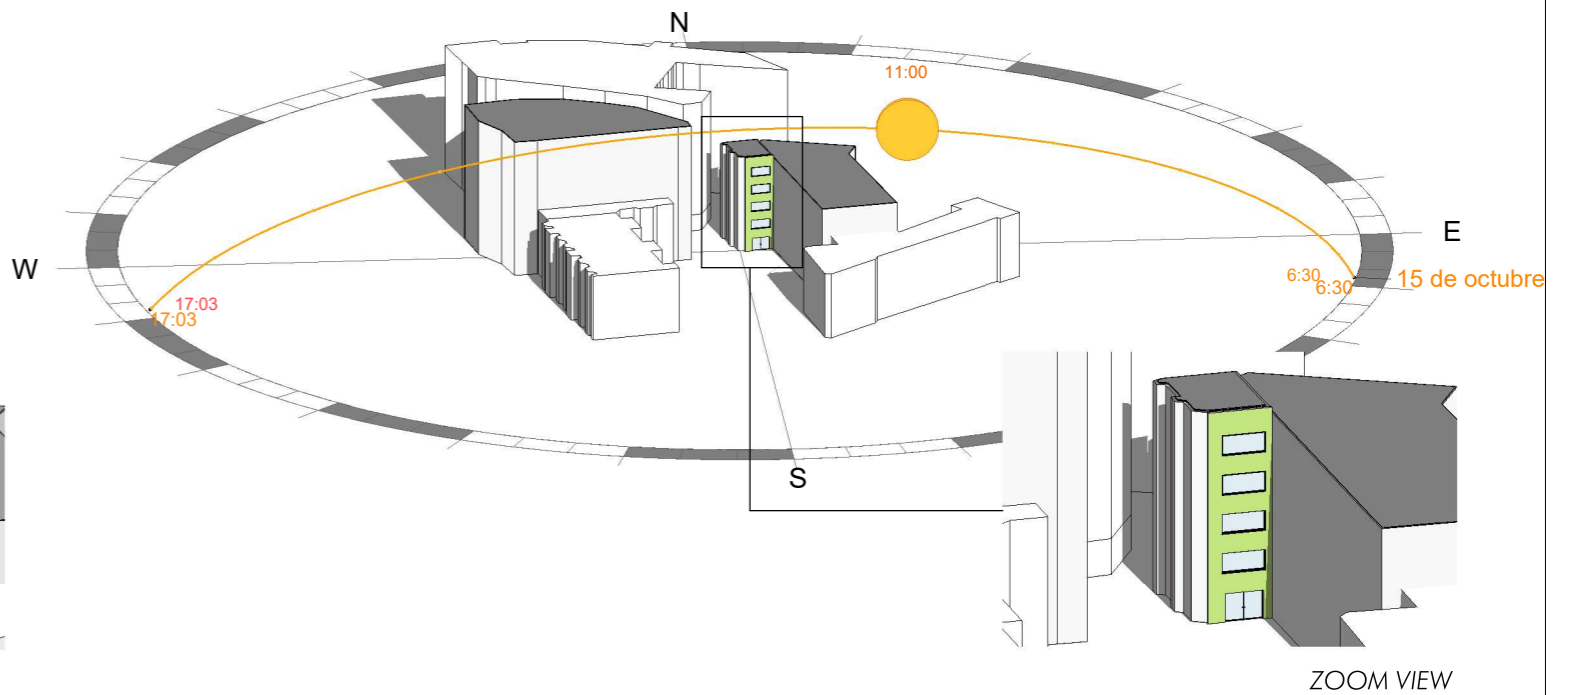

**CONCLUSIONS**

*This facade south-oriented will receive around 4 hours of daily sun exposure throughout the year. This hour will be located between 10 am until 15 pm along the different seasons. The upper-left corner will be the spot best illuminated in the living wall, receiving up to an additional hour of daily sunlight exposure.*



**INT 21282**

**HOLBEIN PLACE**

**SUNLIGHT STUDY - SOUTH**

Project code INT 21282

Date 21/01/22


Drawn by TU

Checked by


**A101**

Scale

JANUARY 13:37

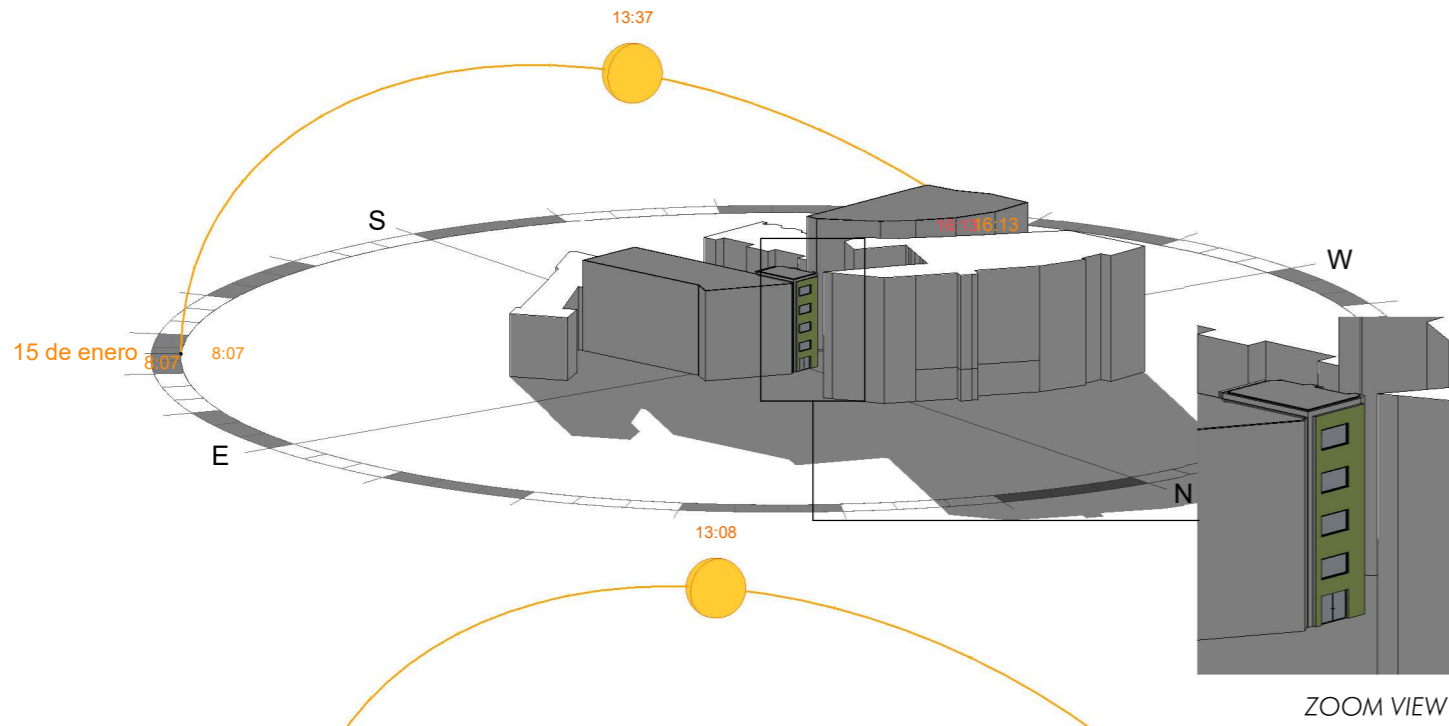


JULY 13:08

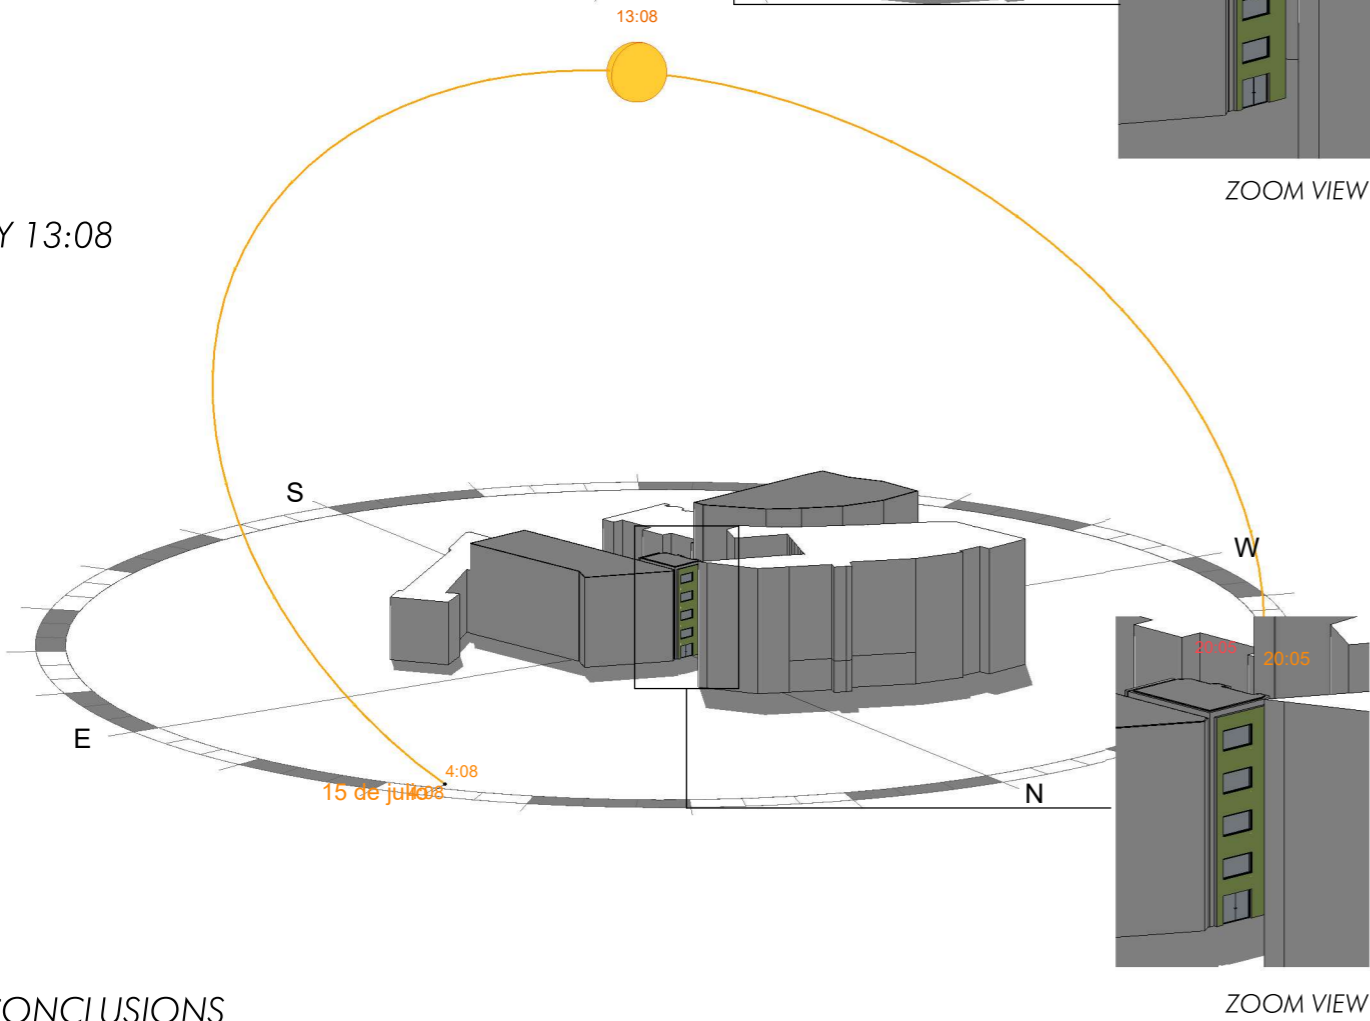


CONCLUSIONS

The facade north-oriented will not receive any direct sun exposure throughout the year. The orientation and the buildings around will not allow the sun to reach the living wall surface.

APRIL 13:40

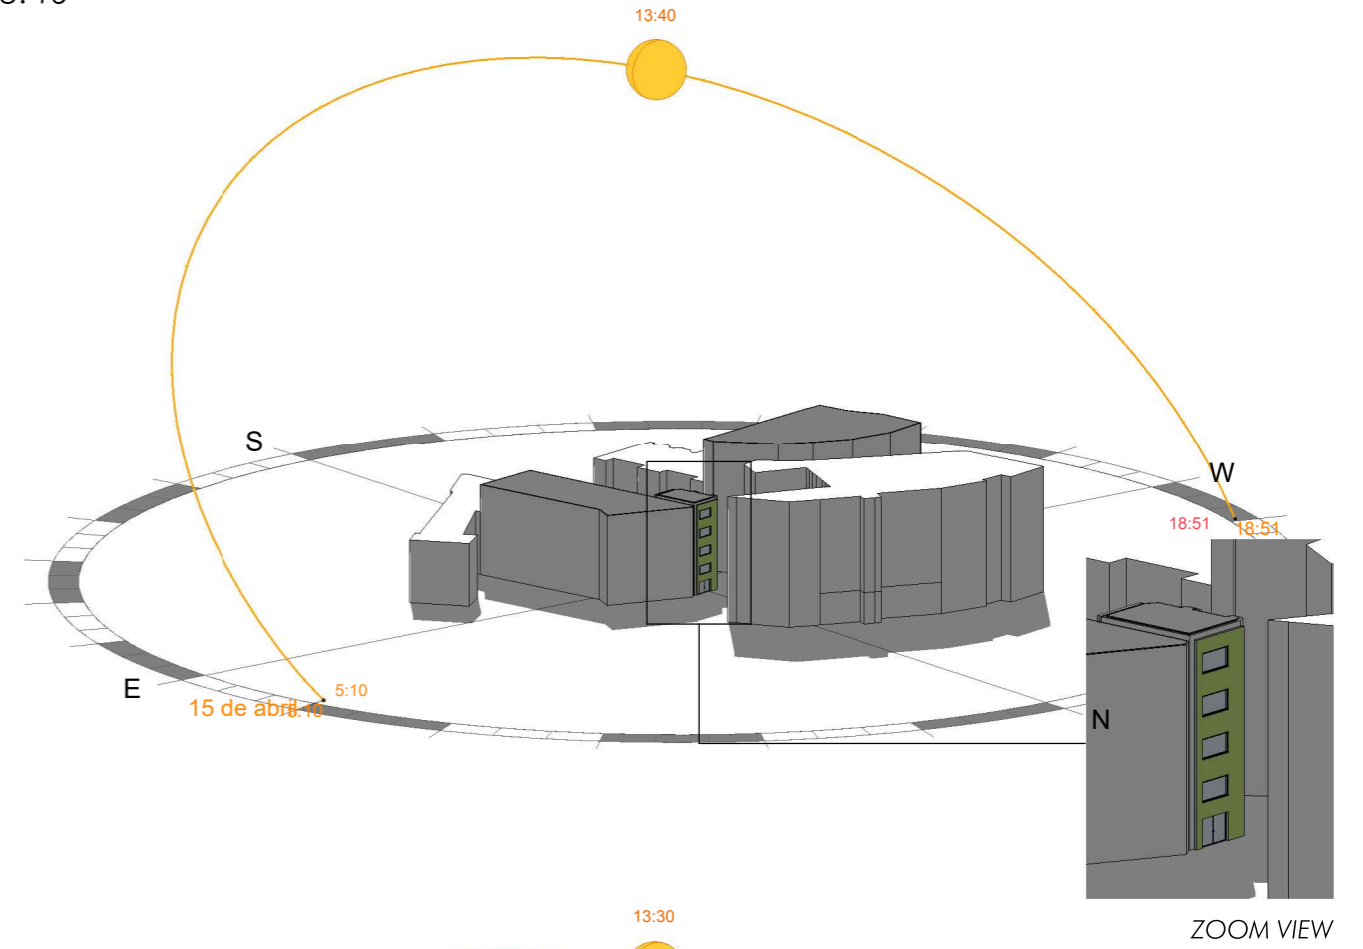

OCTOBER 13:30

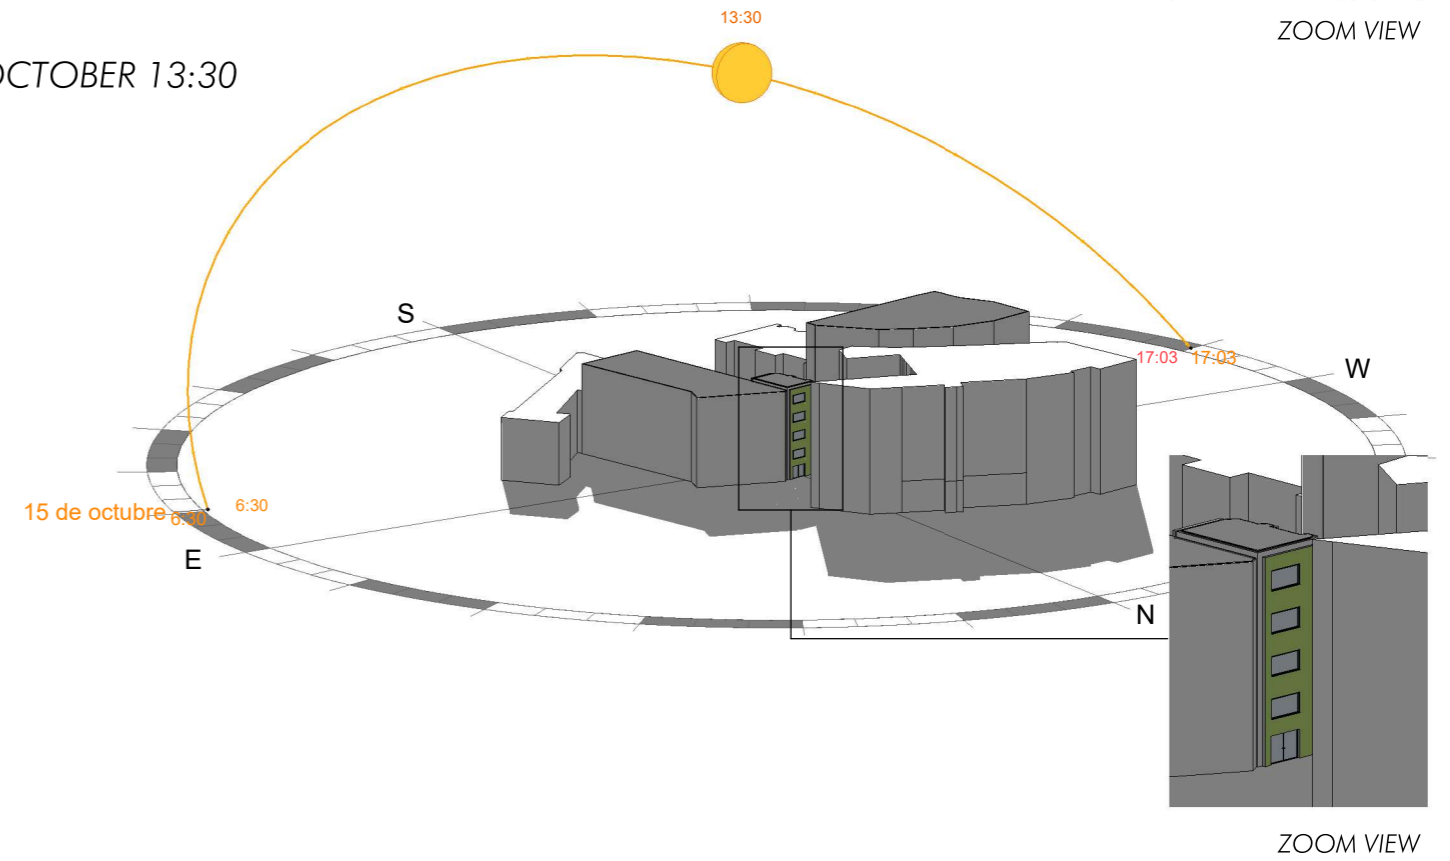

INT 21282

HOLBEIN PLACE

SUNLIGHT STUDY - NORTH

Project code INT 21282

Date 21/01/22

Drawn by TU

Checked by

A102

Scale