


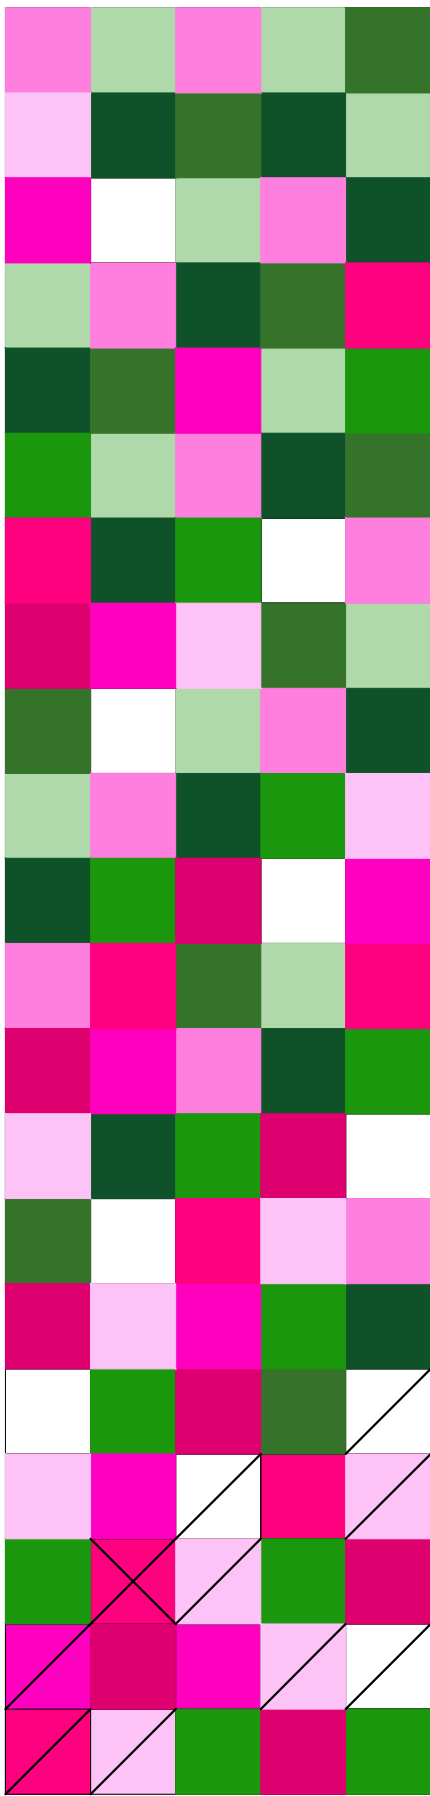

	Muhlenbergia <i>capillaris</i> 'Pink Muhlry Grass'	x 11
	Salvia <i>nemorosa</i> 'Sensation Compact Bright Rose'	x 11
	Euonymus <i>japonicus</i> 'Green Spire'	x 13
	Calluna <i>vulgaris</i> 'Trio Beauty Ladies'	x 11
	Iberis <i>sempervirens</i> 'Masterpiece'	x 10
	Iberis <i>sempervirens</i> 'Pink Ice'	x 11
	Carex <i>oshimensis</i> 'JS Greenwell'	x 13
	Phlox <i>subulata</i> 'Drummond's Pink'	x 9
	Phlox <i>subulata</i> 'Scarlet Flame'	x 8
	Heuchera <i>sp.</i> 'Berry Smoothie'	x 8



Scotscape

DITTON NURSERIES,
SUMMERFIELD LN,
LONG DITTON, SURBITON KT6 5DZ

SCALE: 1:12 @ A3
DRAWN: Alexander Fitzgerald
CHECKED:
DATE: 25 March 2025
NOTES:

REVISIONS:
V2

DRAWING TITLE:
LIVING PILLAR
DESIGN LAYOUT

DRAWING NO:
A - 01.01

CLIENT: Maidstone
Borough Council

LOCATION:

PROJECT CODE: P-24094

LEVEL: N/A FILE TYPE: VS

NOTE: Double up extra Iberis with each other (7
pockets per pillar)
Double up extra Phlox (2-3 pockets per pillar)
LINES AS MARKED (X mark for alternate pillars)